


RESIDENTIAL MULTIPLE METER ASSEMBLY

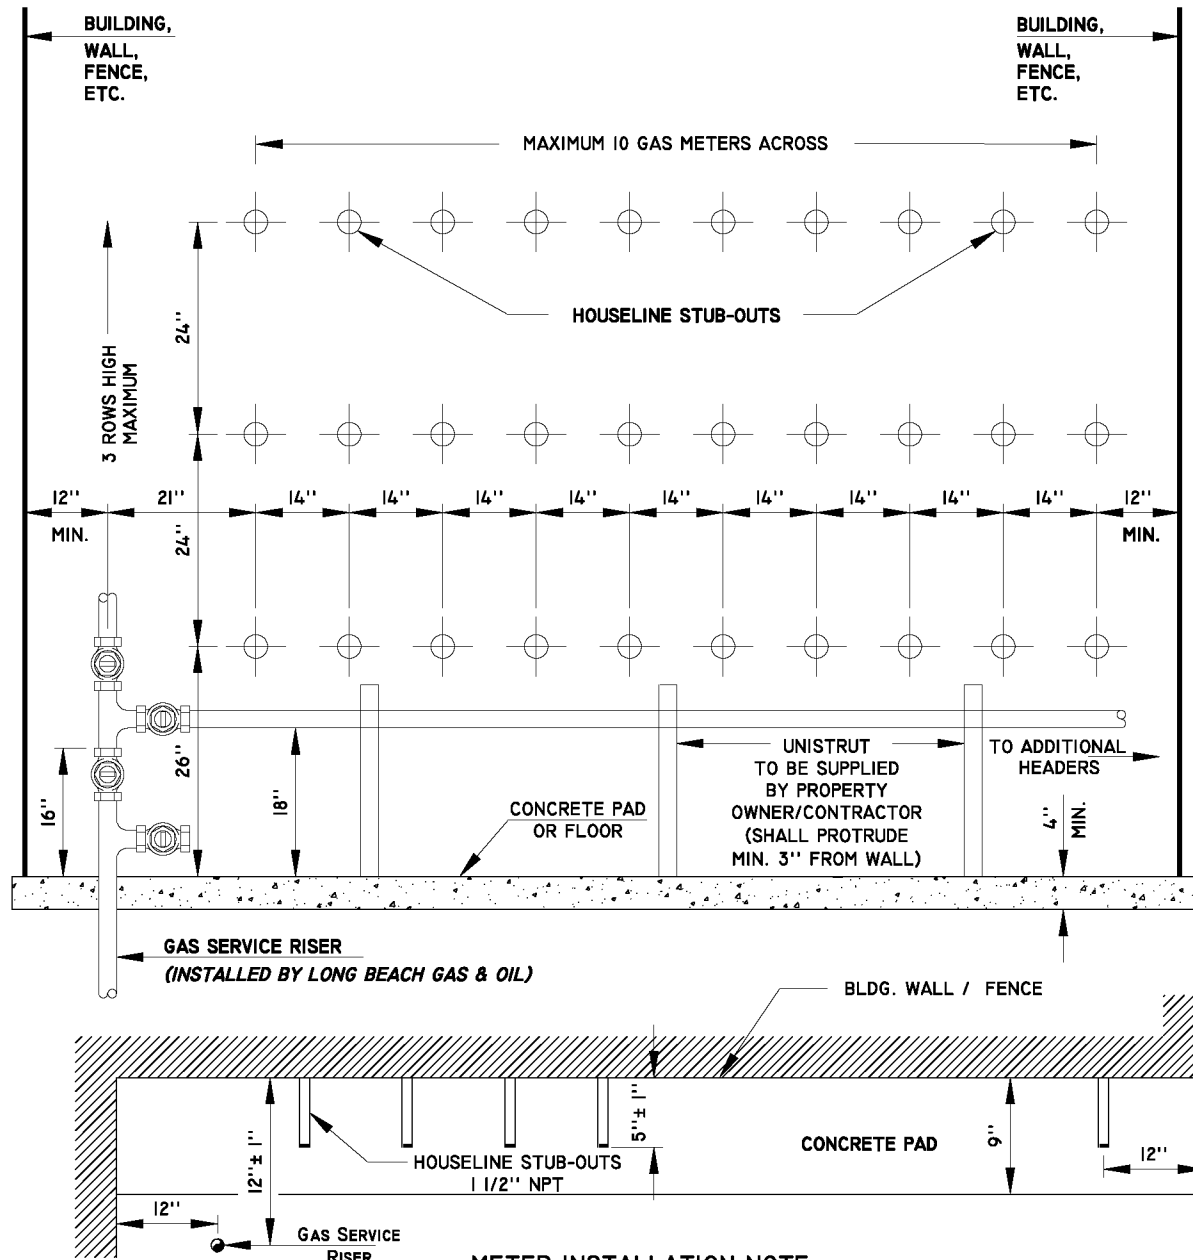

METER INSTALLATION NOTE:

1. GAS METERS WILL BE INSTALLED ONLY AFTER ALL HOUSE LINES HAVE BEEN INSTALLED, TAGGED AND APPROVED BY LBGO.
2. SEE STANDARD METER ASSEMBLY DRAWING A-1001 THROUGH A-1012 FOR LOCATION CLEARANCES FROM WINDOWS, VENTS, ELECTRICAL COMPONENTS, ETC.
3. PROPERTY OWNER/CONTRACTOR RESPONSIBLE FOR COMPLIANCE.
4. CONCRETE PAD REQUIRED FOR HEADERS WIDER THAN 6 METERS PER ROW.
5. BOLLARDS TO BE SUPPLIED BY PROPERTY OWNER/CONTRACTOR TO PROTECT METERS FROM PHYSICAL DAMAGE PER LBGO INSPECTION.
6. LANDSCAPE IRRIGATION SYSTEMS SHALL BE DESIGNED NOT TO IMPINGE ON GAS METER SETS OR PIPING.
7. MINIMUM 3' DISTANCE FROM ANY OBSTRUCTION TO FRONT OF METER.
8. HOUSE / COMMERCIAL METERS SHALL BE ON SEPARATE HEADER.
9. USE BRASS TAGS ON EACH HOUSE LINE STAMPED WITH UNIT NUMBERS OF ADDRESS.
10. METER ASSEMBLY SHALL NOT BE VISABLE/ACCESSABLE FROM PUBLIC RIGHT OF WAY.

DESIGNED BY: S. BATEMAN

PROCEDURES BY:

DRAWN BY: J. VELASCO

CHECKED BY: M. ZUKOSKI

SUBSTRUCTURES:

AS-BUILT:

TYPICAL STUB-OUT DIAGRAM
FOR MULTIPLE GAS METER INSTALLATION
RESIDENTIAL
CITY OF LONG BEACH
GAS & OIL DEPARTMENT

DATE: JUNE 11, 2007

SEC MAP:

ATLAS:

SCALE: NO SCALE

DRAWING NUMBER

A-985A